



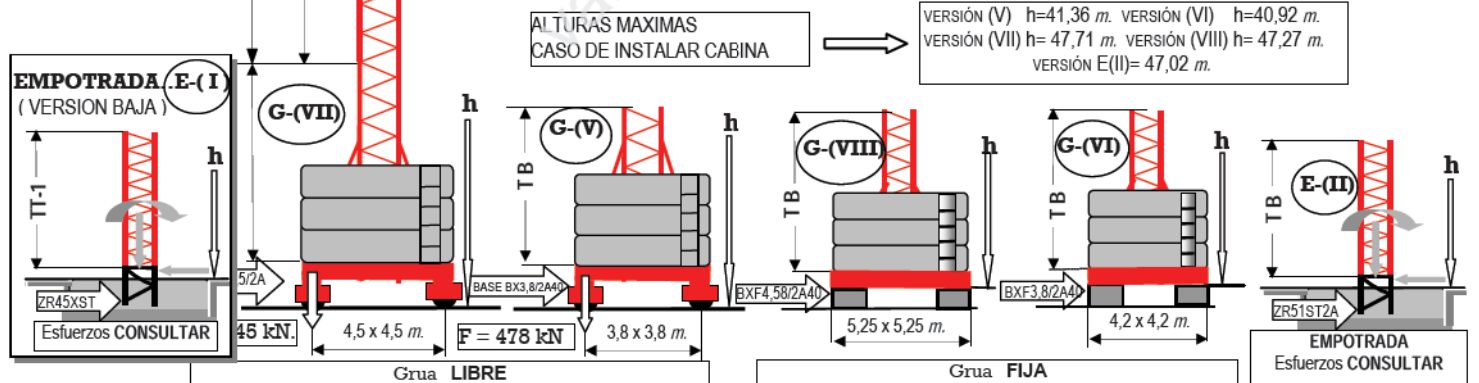

GRUAS TORRE
PINTERNAL

GP(Y)/ST-33.15.sr

SERIE-ST
OFERTA

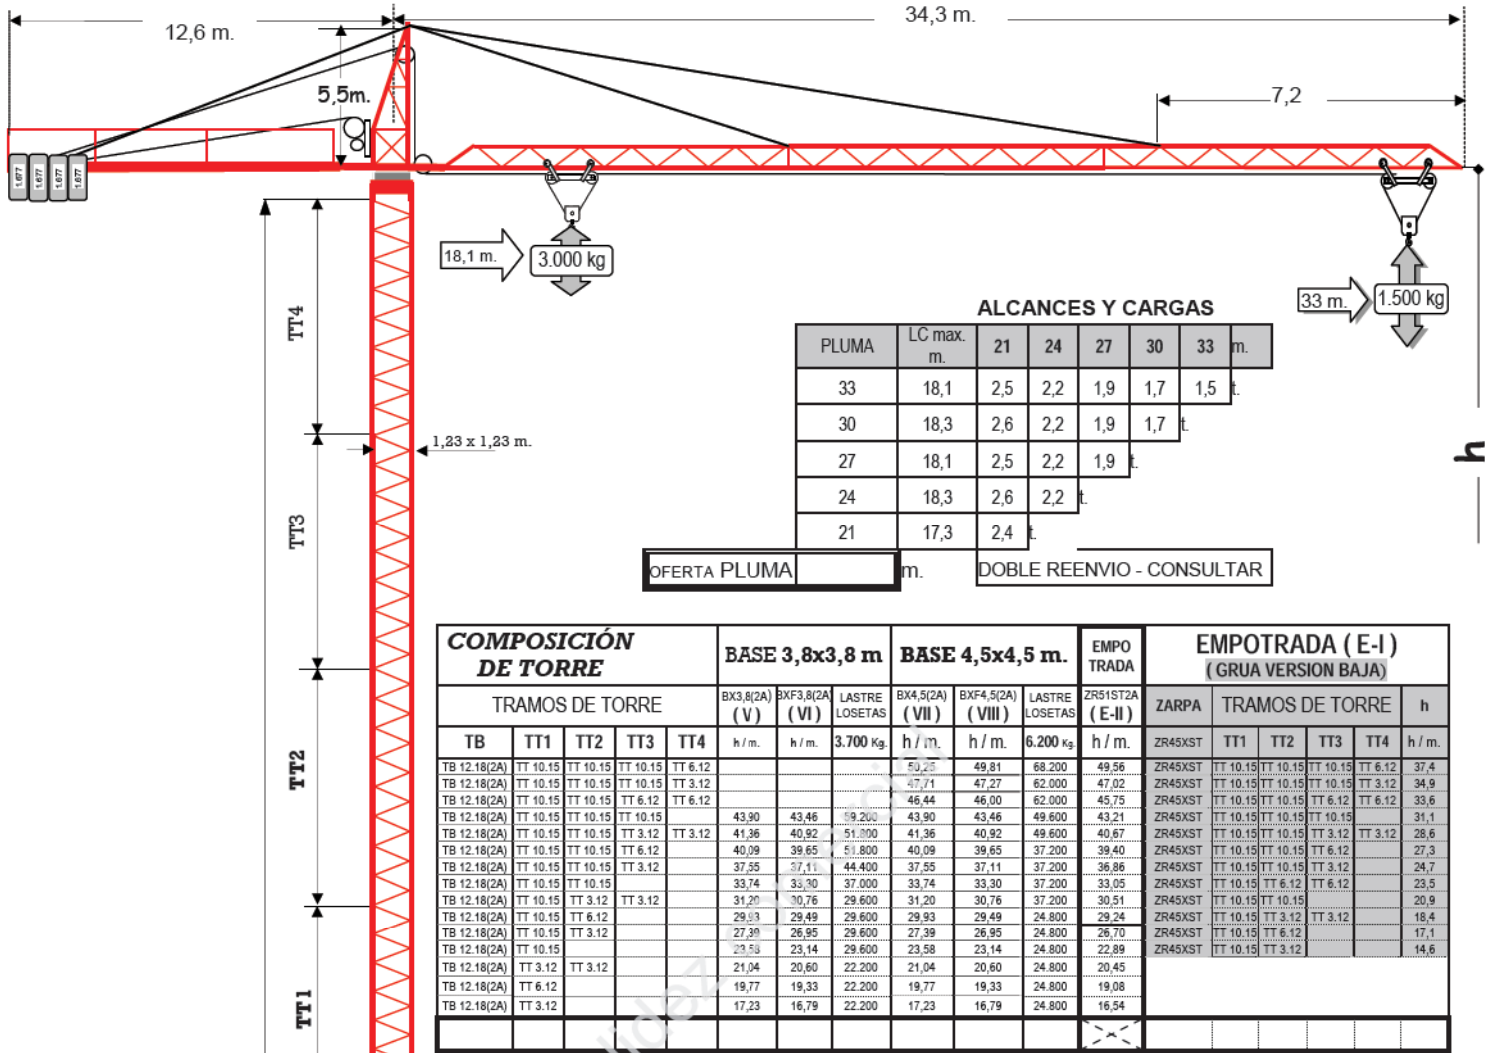

	ELEVACION. (RE3V-1,5/42/10,5) 10,5/10,5 kw.	<table border="1"> <tr> <th>t.</th> <th>m/min.</th> <th>OPCIONAL (m/min)</th> </tr> <tr> <td>I 0 - 3</td> <td>4,5</td> <td>7,5</td> </tr> <tr> <td>II 0 - 3</td> <td>21</td> <td>30</td> </tr> <tr> <td>III 0 - 1,5</td> <td>42</td> <td>60</td> </tr> </table>	t.	m/min.	OPCIONAL (m/min)	I 0 - 3	4,5	7,5	II 0 - 3	21	30	III 0 - 1,5	42	60	
			t.	m/min.	OPCIONAL (m/min)										
			I 0 - 3	4,5	7,5										
II 0 - 3	21	30													
III 0 - 1,5	42	60													
	ORIENTACION (ROR65-Z12M10) 65 Nm	<table border="1"> <tr> <th>r.p.m.</th> <th>v/min.</th> </tr> <tr> <td>1.350</td> <td>0,8</td> </tr> </table>	r.p.m.	v/min.	1.350	0,8									
			r.p.m.	v/min.											
1.350	0,8														
	DISTRIBUCION. (RC2V-25-50/1-1,8/51) 1/1,8 kw	<table border="1"> <tr> <th>r.p.m.</th> <th>m/min.</th> </tr> <tr> <td>750/1500</td> <td>25/50</td> </tr> </table>	r.p.m.	m/min.	750/1500	25/50									
			r.p.m.	m/min.											
750/1500	25/50														
	TRASLACION (RT4B2R-30/2,9) 2 x 2,9 kw.	<table border="1"> <tr> <th>r.p.m.</th> <th>m/min.</th> </tr> <tr> <td>1500</td> <td>30</td> </tr> </table>	r.p.m.	m/min.	1500	30									
			r.p.m.	m/min.											
1500	30														